



ITU TELECOM WORLD 2006

ASIA WORLD-EXPO DECEMBER 4-8, 2006 HONG KONG FLOOR PLAN

-HALL 3 & 6

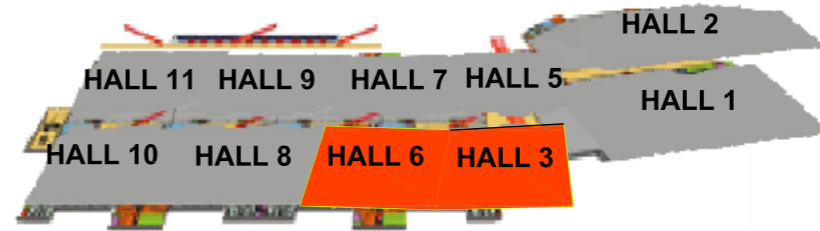

AsiaWorld-Expo Exhibition Hall Location
亞洲國際博覽館位置圖

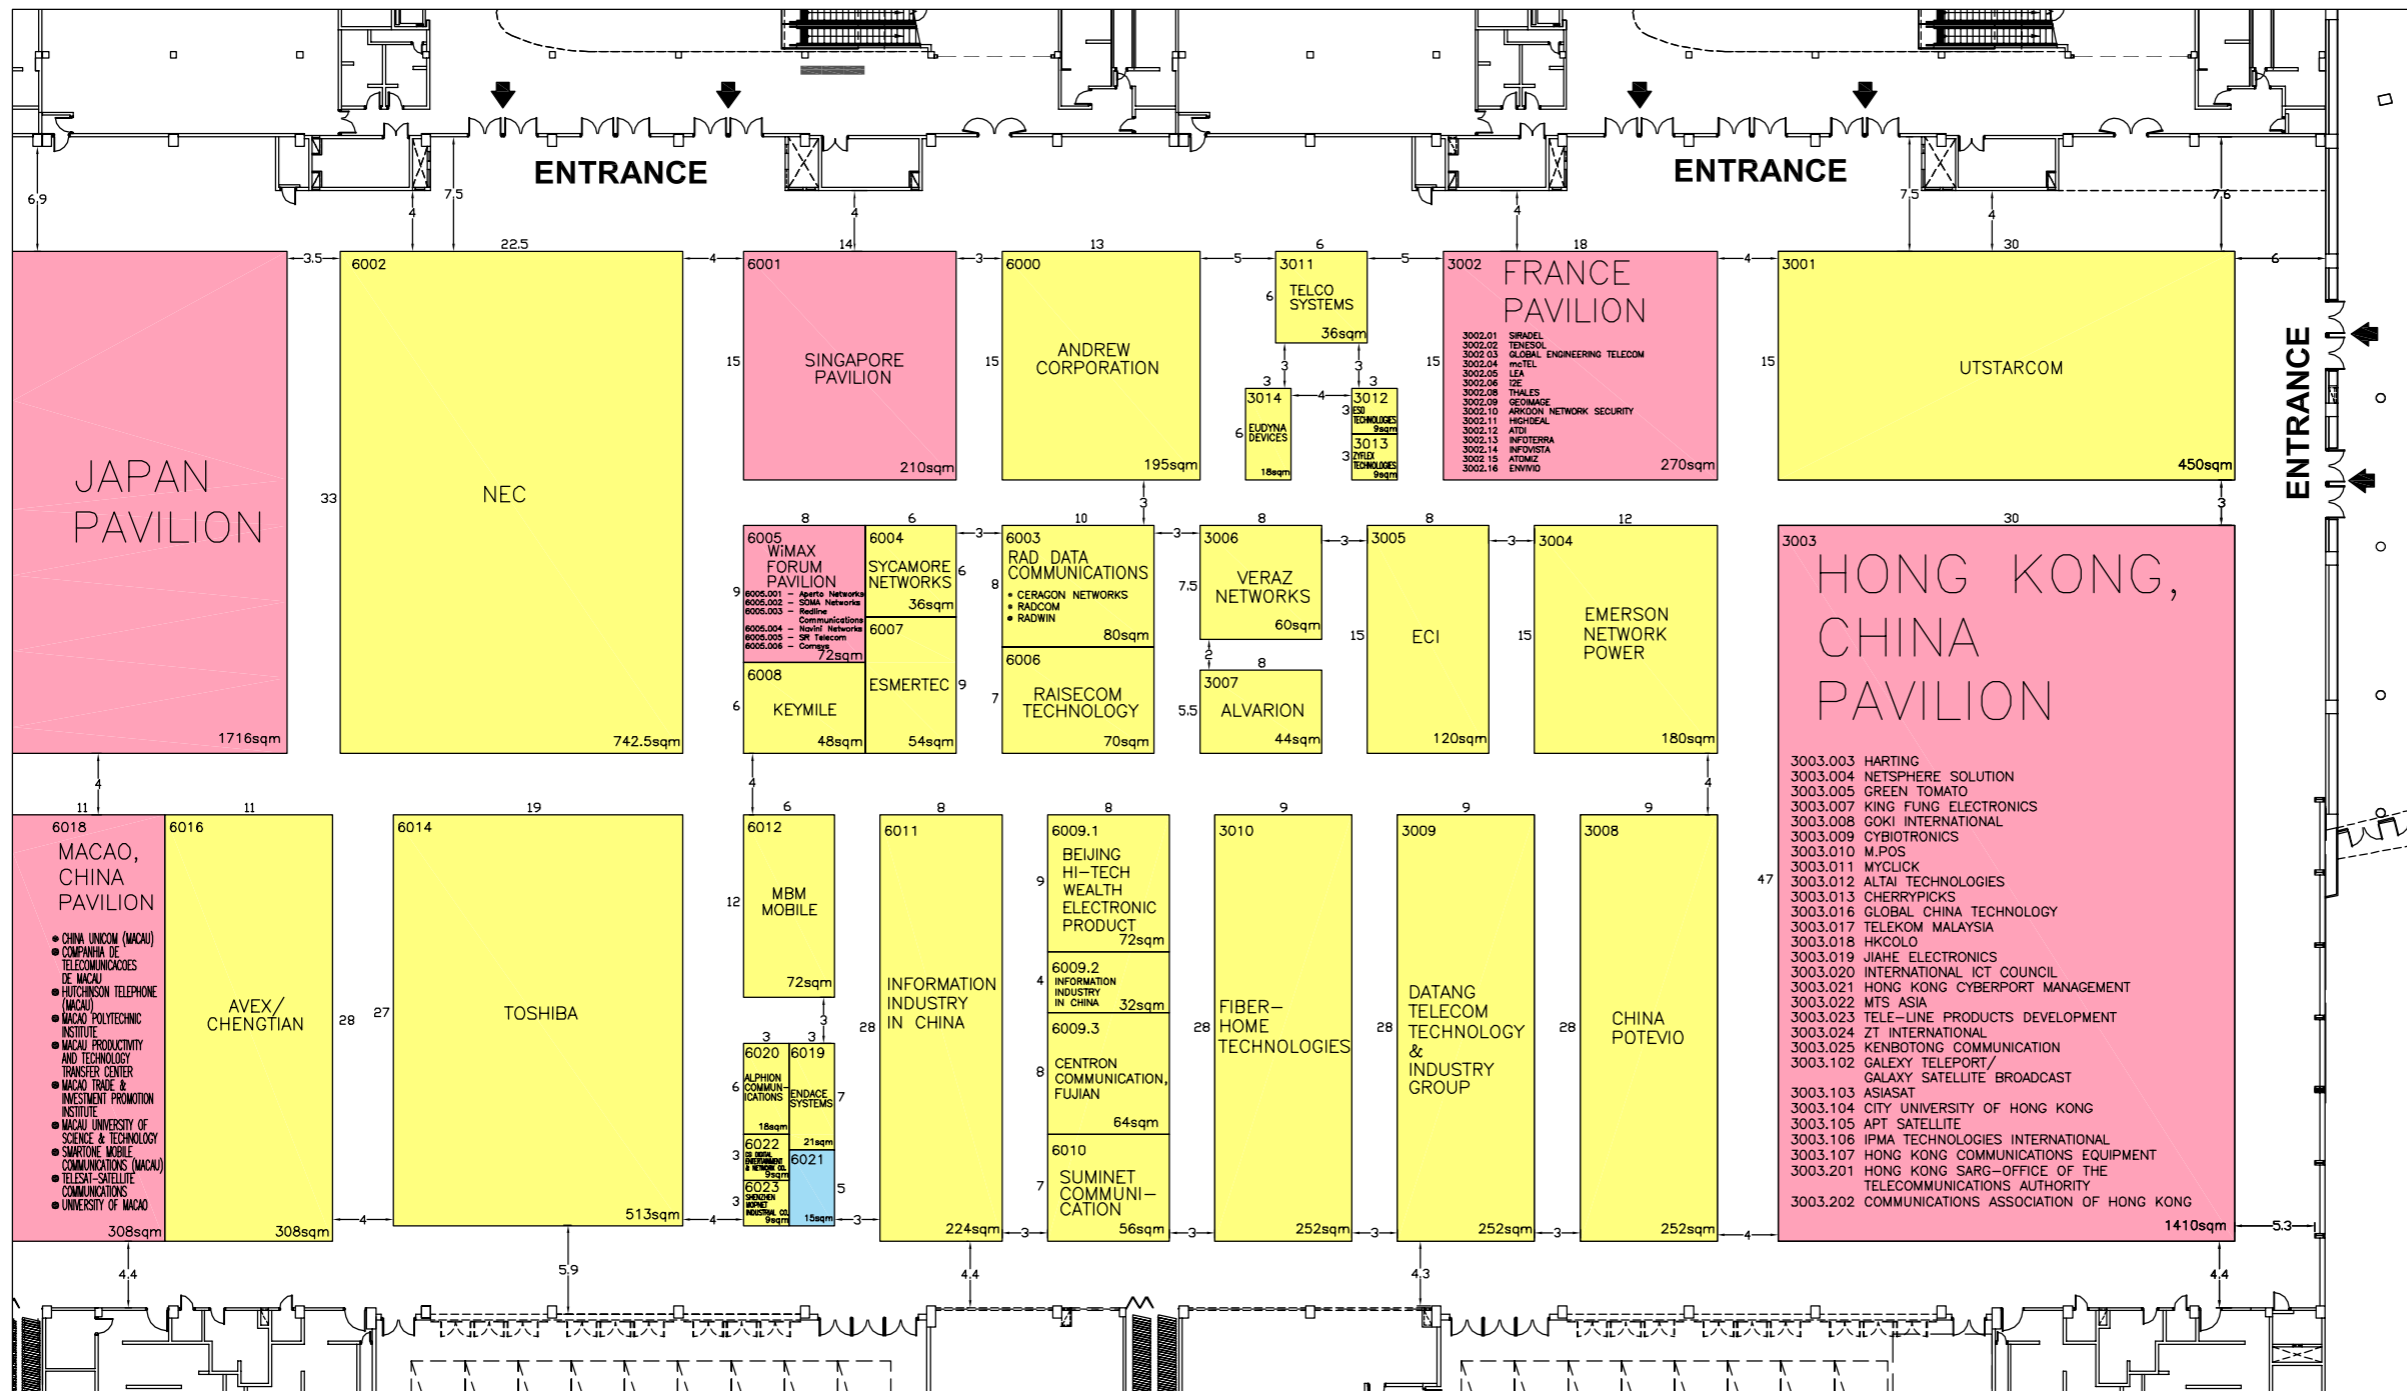

CLIENT	ITU
ORGANISER	ITU
PROJECT/EXHIBITION/SHOW	ITU TELECOM WORLD 2006
SHOW PERIOD	4-8 DEC, 2006
VENUE	HALL 3 & 6, AWE
CITY/COUNTRY	HK, CHINA
This design is copyright of Pico Hong Kong Ltd. unauthorized use in part or in whole is subject to prosecution. This drawing is subject to modification to suit construction purpose.	
SCALE	1 : 450
PERSON-IN-CHARGE	K.W. CHEUNG
PRODUCED BY	CAD DESIGN UNIT
DESIGNED BY	DATE
MEPHISTO	02/11/06
VERIFIED BY	DATE
APPROVED BY	DATE
REMARK	
FILE NAME :	ITU 2006
JOB NO.	
DRAWING TITLE	FLOOR PLAN
VERSION	37